


# PROPERTY SURVEY FOR RUSTY GOODE

LOT 11, EQUESTRIAN ESTATES SUBDIVISION  
SECTION 16, TOWNSHIP 2 SOUTH, RANGE 3 WEST  
UINTAH SPECIAL BASE AND MERIDIAN

## NARRATIVE

The purpose of this survey was to locate the boundary lines of Lot 11, Equestrian Estates Subdivision. Original 1/2" rebar lot corners were found at the SE corner of Lot 26, the SE corner of Lot 6, the SW corner of Lot 17, the NE corner of Lot 11, the NW corner of Lot 10, and the SW corner of Lot 13. In addition, a pipe fence corner with a marked lath tied to it was found at the West Quarter Corner of Section 16. These points were adjusted using a "least-squares" adjustment for a "best fit" to the record bearings and distances. The bearing of N 89°32'10" E along the North line of Lots 4 through 9 shown on the subdivision plat is an obvious error and is shown to be S 89°32'10" E on the Amendment #1 of Equestrian Estates Subdivision plat. The adjusted value of this line was then used for the calculations associated with this survey. A fence has been build along this erroneous line. Using the adjusted position values of the corners found, the remaining required corner positions were determined from the record values.

THIS SURVEY WAS PERFORMED USING GLOBAL POSITIONING SYSTEM (G.P.S.) PROCEDURES AND EQUIPMENT

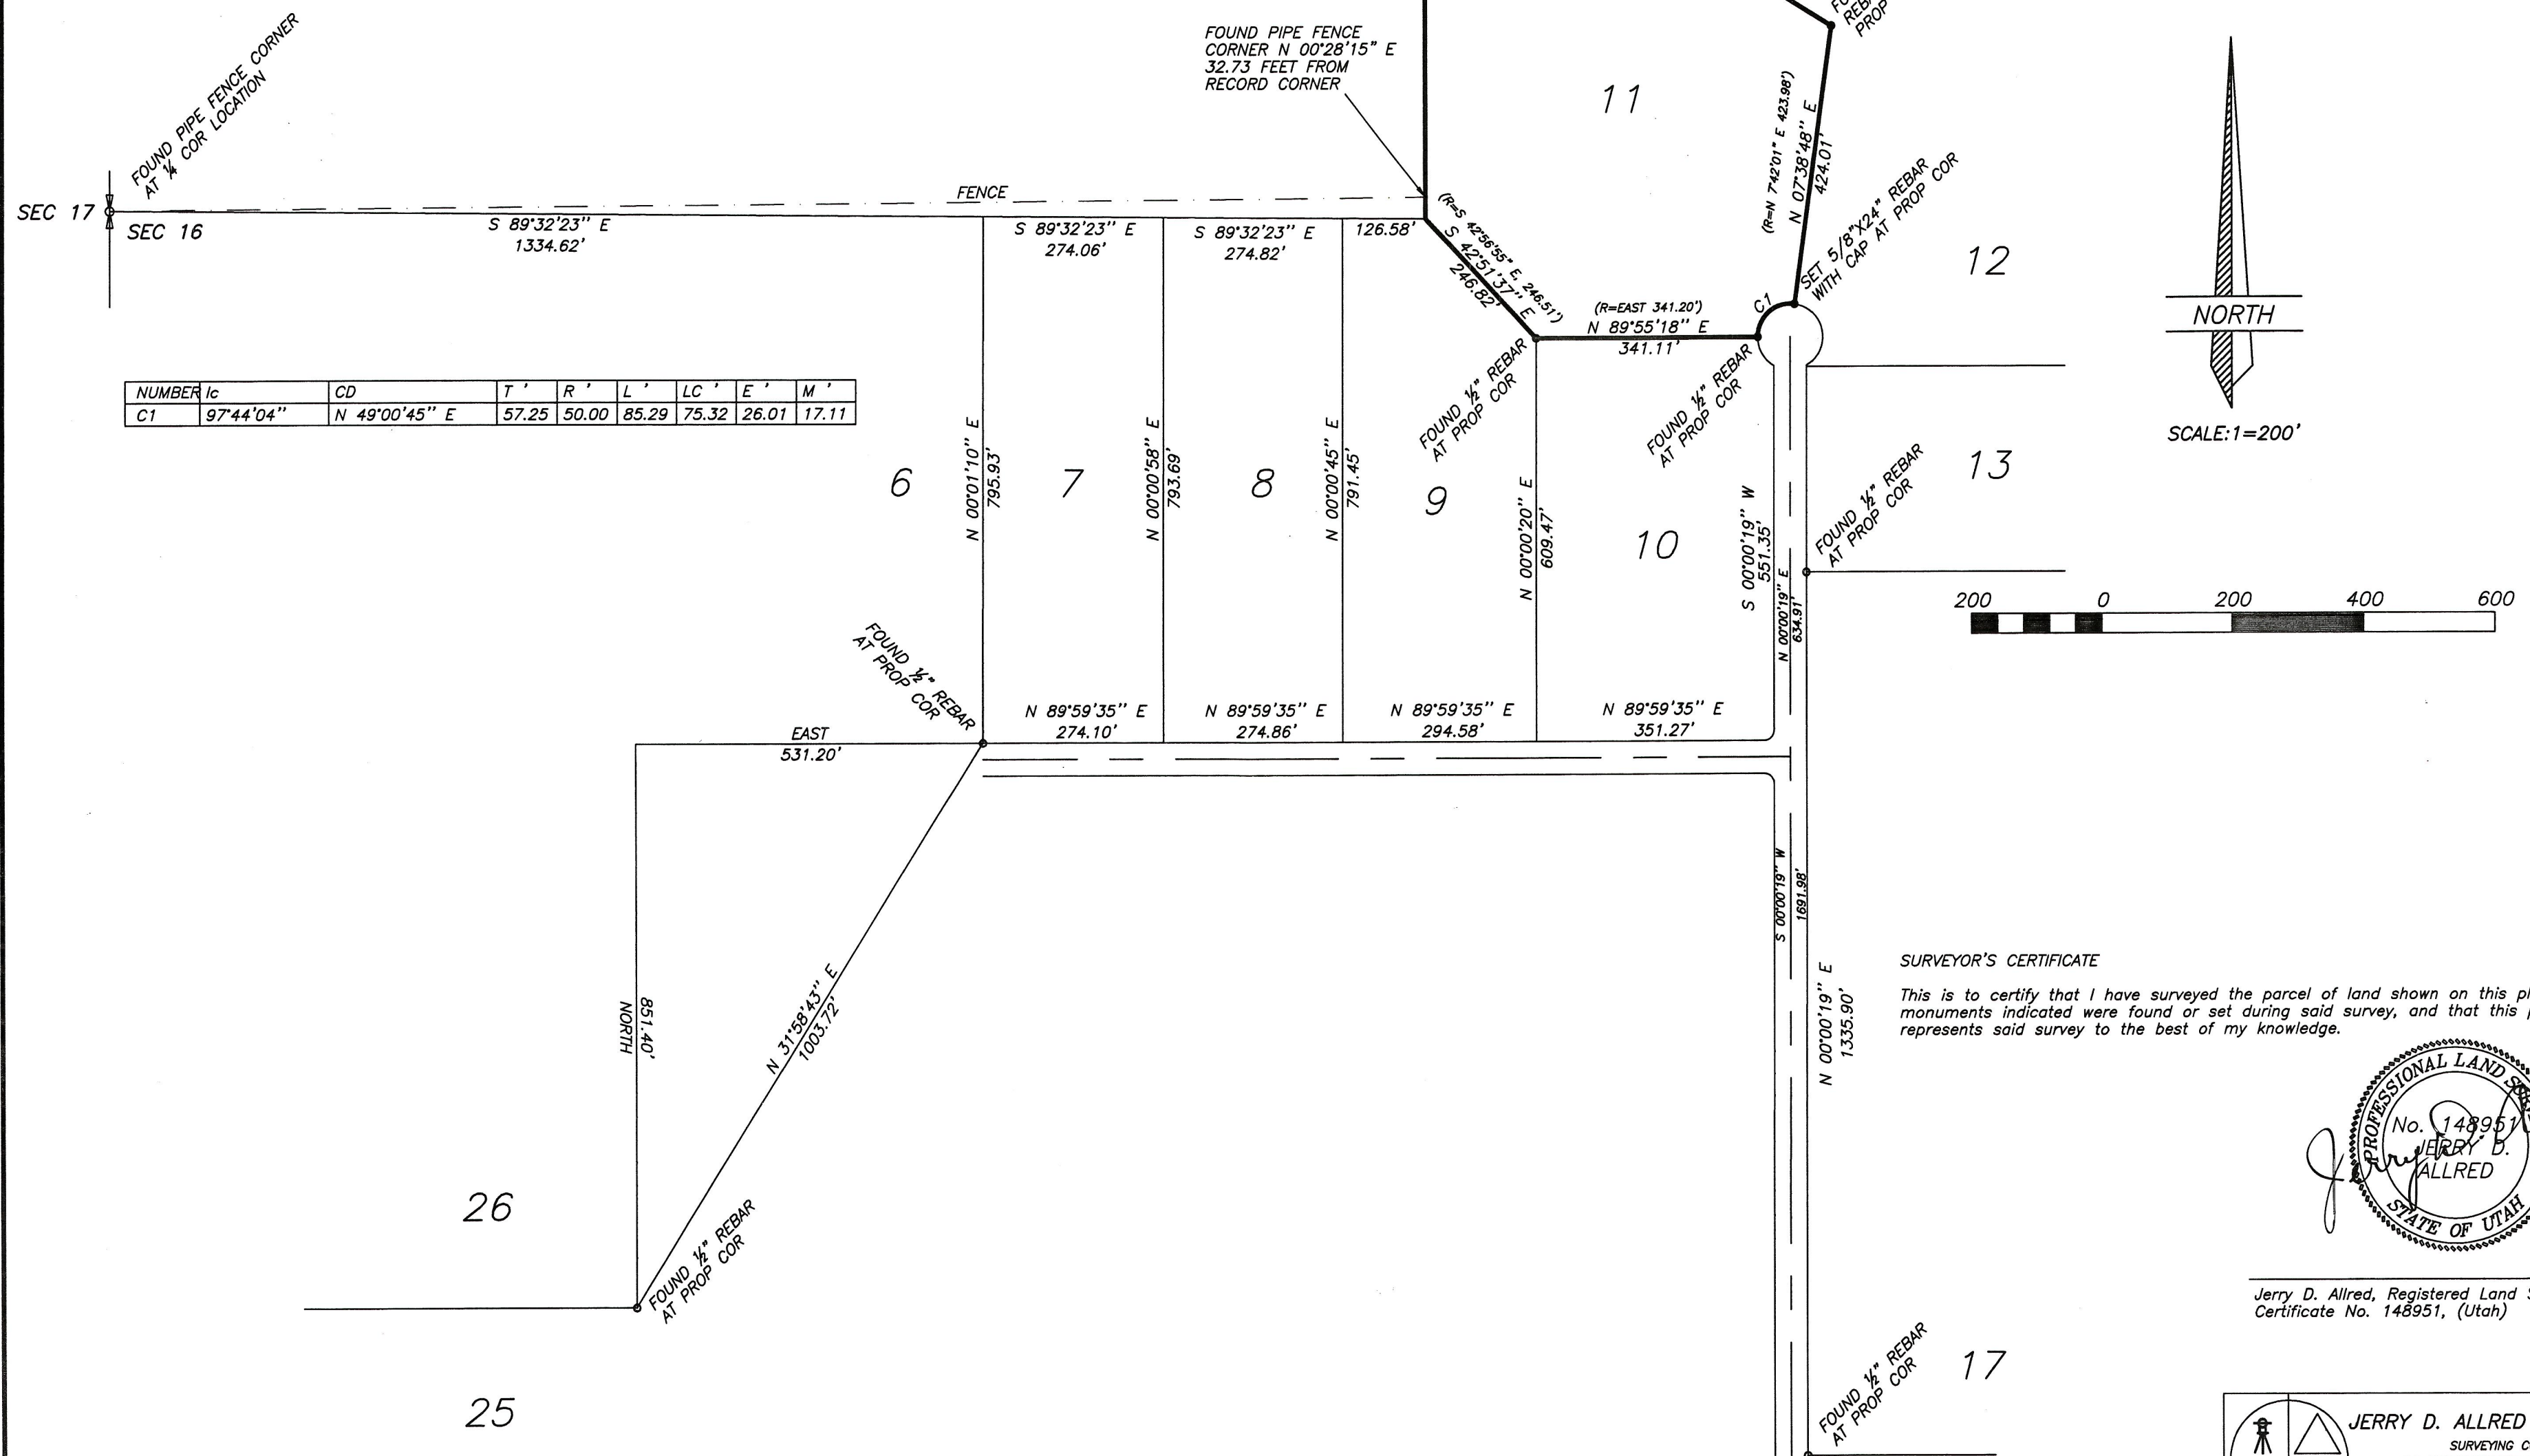


## SURVEYOR'S CERTIFICATE

This is to certify that I have surveyed the parcel of land shown on this plat, and that the monuments indicated were found or set during said survey, and that this plat accurately represents said survey to the best of my knowledge.



Jerry D. Allred, Registered Land Surveyor,  
Certificate No. 148951, (Utah)

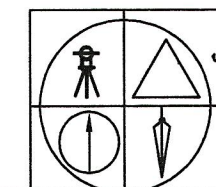

JERRY D. ALLRED AND ASSOCIATES  
SURVEYING CONSULTANTS  
121 NORTH CENTER ST. - P.O. BOX 975  
DUCHESNE, UTAH 84021  
(435) 738-5352

2 AUG 2000 00-100-038